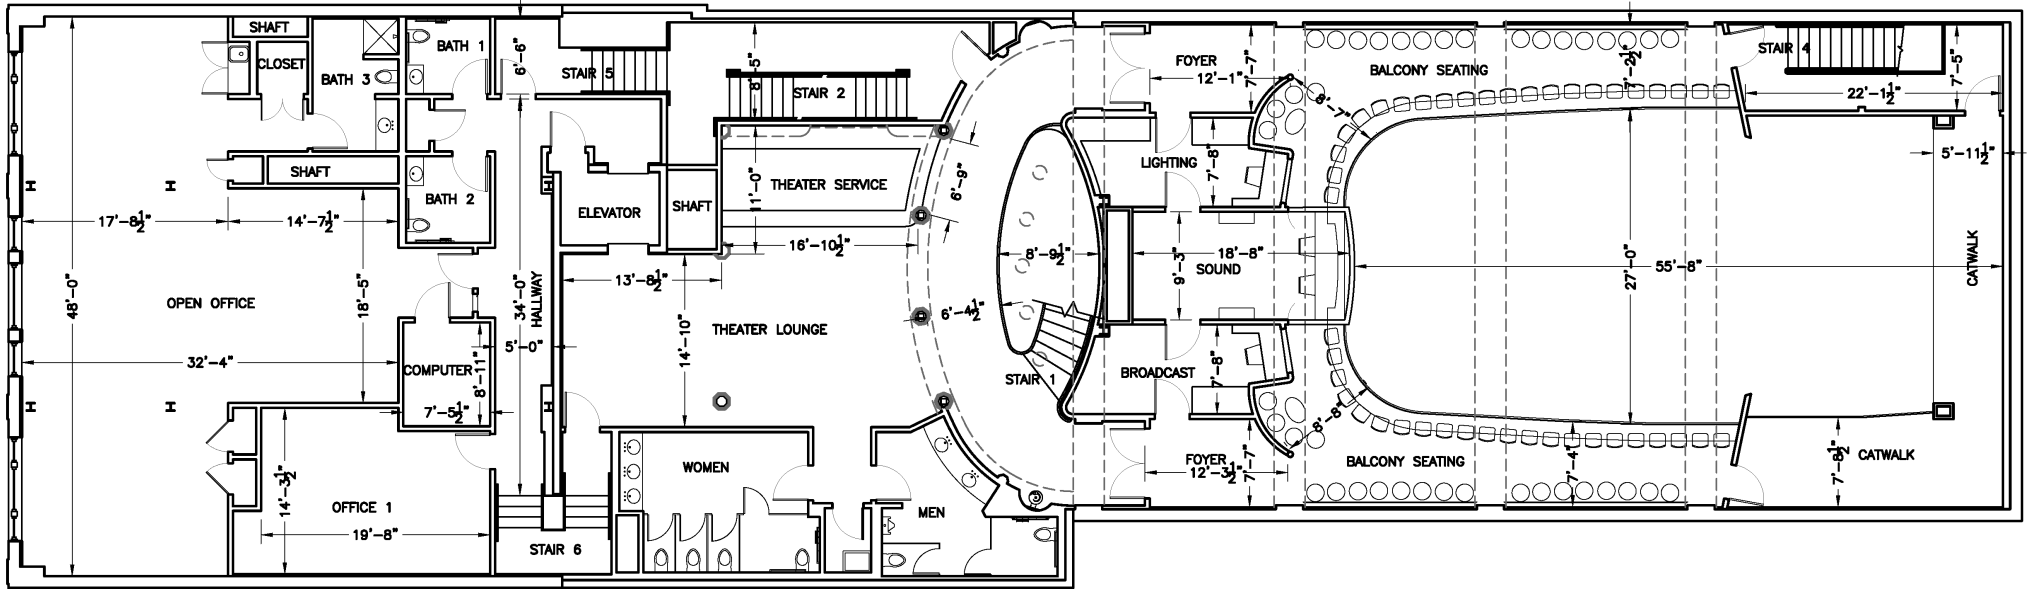

 **1ST FLOOR PLAN**
SCALE: 3/32" = 1'-0"




2ND FLOOR PLAN
 SCALE: 3/32" = 1'-0"